


NO.	SECTION	NAME	DATE	PRICE	DATE	PRICE
1	Thomas Sprague	P.T. & A.P.R. Co.	Use	11-25-1892	DB 11-25-1892	249
2	C.J. Bruce	P.T. & A.P.R. Co.	Dead	June 1, 1892	DB 11-24-1892	249
3	L.F. Jordan	P.T. & A.P.R. Co.	Dead	June 1, 1892	DB 11-24-1892	249
4	Wm. Hunt	P.T. & A.P.R. Co.	Dead	May 31, 1892	DB 11-24-1892	249
5	P.H. Parker	P.T. & A.P.R. Co.	Dead	June 1, 1892	DB 11-24-1892	249
6	B.W. Walker	P.T. & A.P.R. Co.	Dead	June 1, 1892	DB 11-24-1892	249
7	J.T. Houser	P.T. & A.P.R. Co.	Dead	June 1, 1892	DB 11-24-1892	249

Also see deed 1383 J.W. Phillips to the Louisville & Nashville R.R. Road Company, dated December 11, 1895, recorded DB 15-page 106.



Cont 49161 6-11-63 OH. Br. Tenn. Proj. No. I-40-2(14)103 R/W 60' each side

CARROLL CO.
HENDERSON CO.

RIGHT-OF-WAY AND TRACK MAP
LOUISVILLE & NASHVILLE R.R.
OPERATED BY THE
NASHVILLE, CHATTANOOGA AND ST. LOUIS RY.
PADUCAH & MEMPHIS DIV.

STATION 5477+4.4 TO STATION 5593+33.5
SCALE, 1 IN. = 200 FT. JUNE 30, 1916

009-032

Sheet No. 29 of 33 Sheets of
P.M. Division Form Survey
Station 5477+4.4 to station 5593+33.5
M.P. 104.0 to 106.0

M.P. 104.0 to 106.0

CARROLL & HENDERSON COS. TENN.